


RevNo	Revision note	Date	Signature	Checked

система аварийного слива

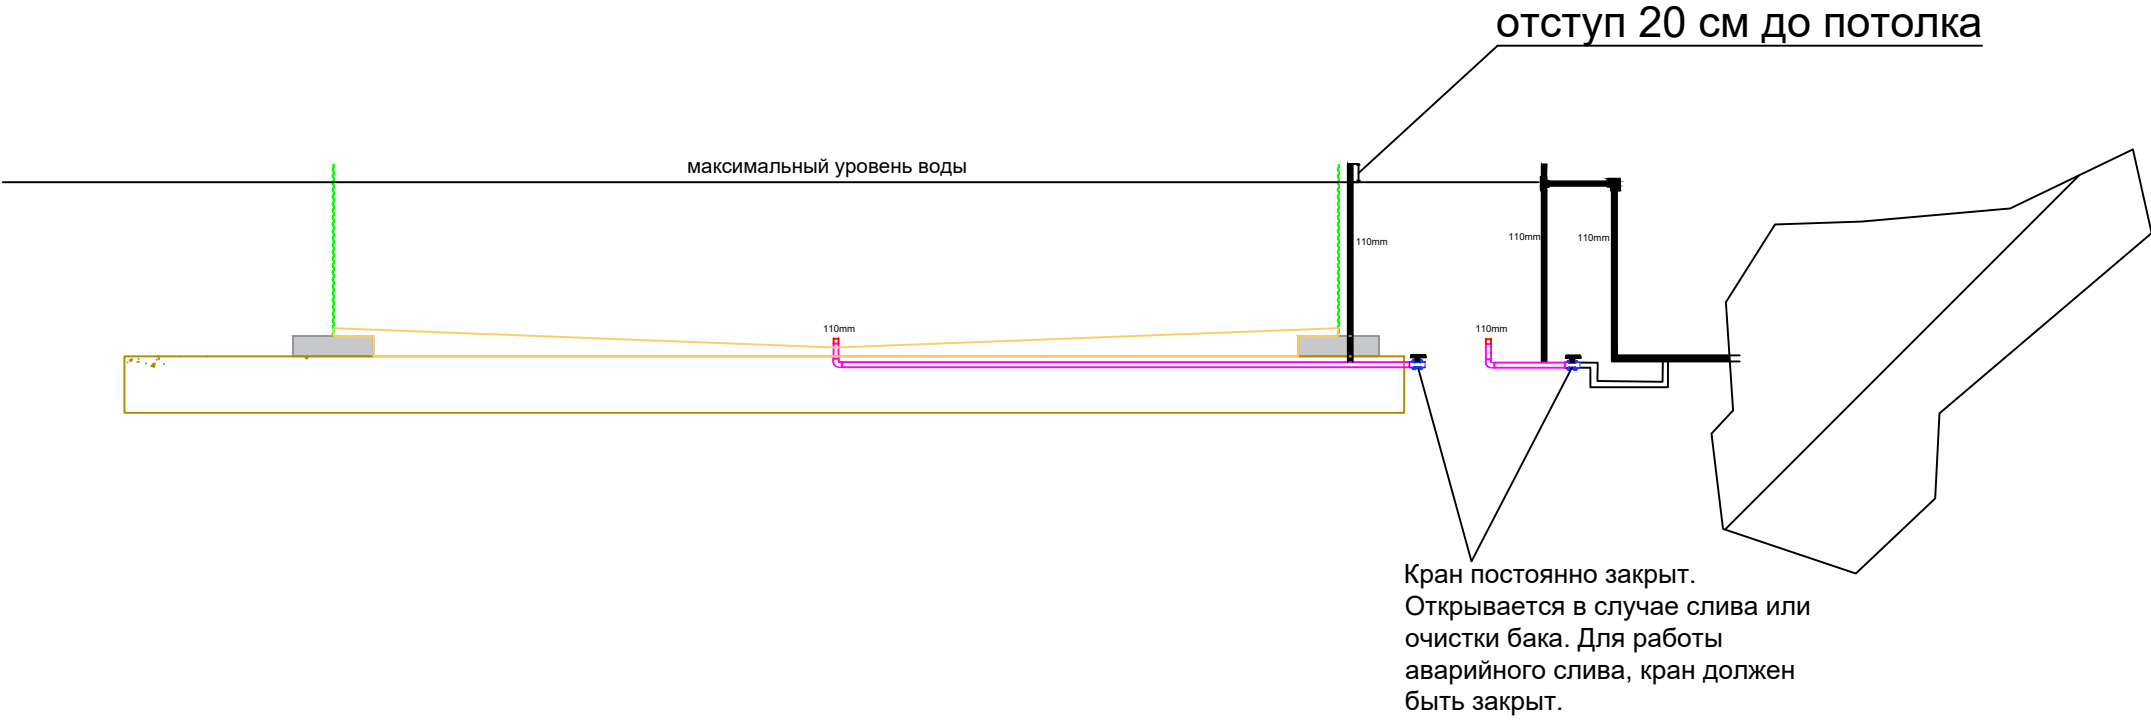

FILE NAME	Drawing1.dwg	FSCM NO	SHEET	SCALE
SIZE	----		###	1:1
DRAWN	----		####	
CHECK			####	
APPR.				
ISSUED				
REV			DWG NO	
CONTRACT NO			#### - ####	